


1階平面図 S: 1/150

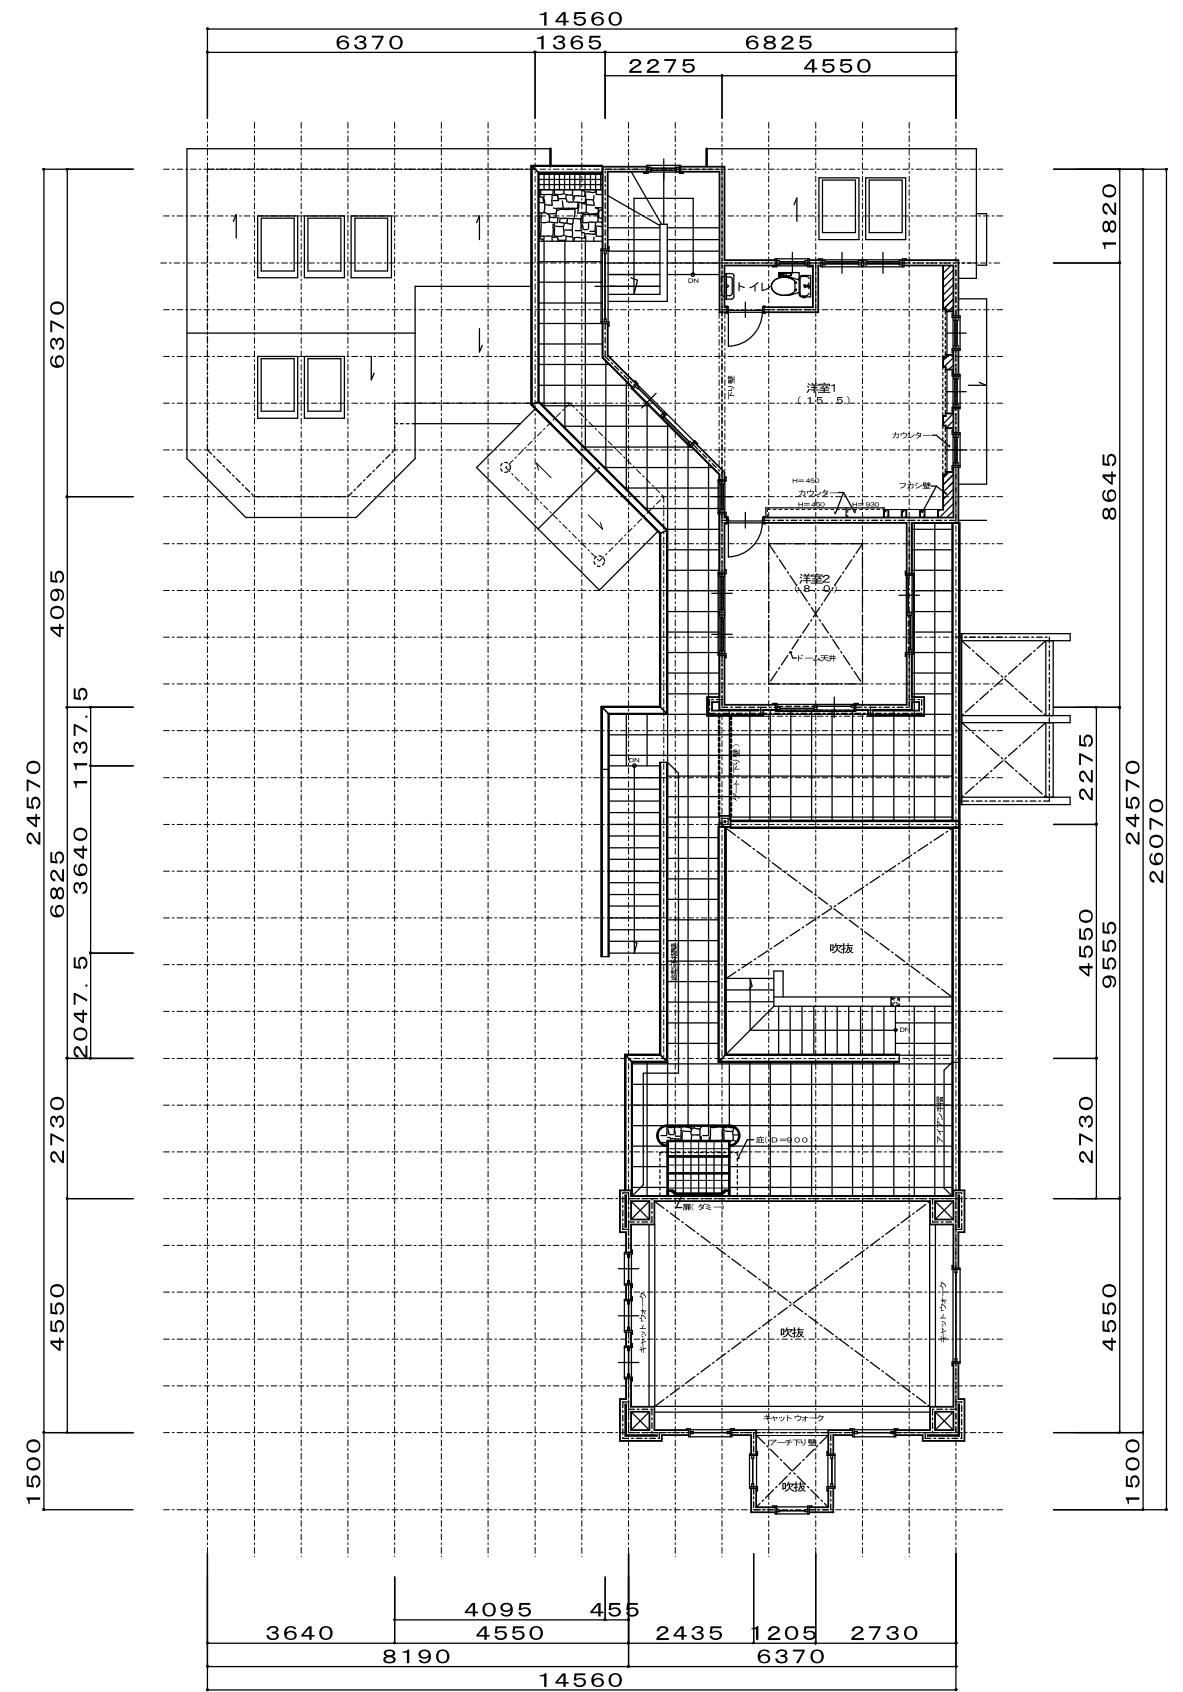

2階平面図 S: 1/150